


RESIDENCE

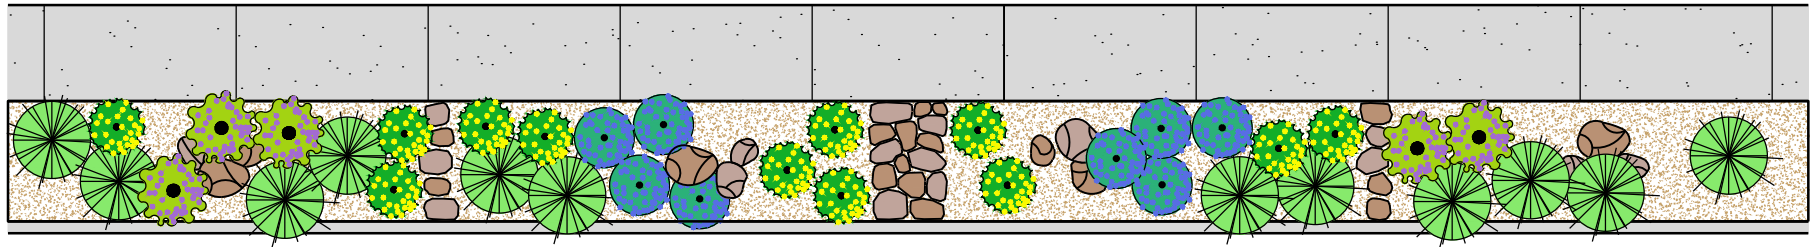

STREET

PLAN VIEW

SCALE: $\frac{1}{8}'' = 1'-0''$

PLANT LEGEND



Geranium macrorrhizum 'Variegatum' Variegated Cranesbill Geranium



Lomandra 'Platinum Beauty' Variegated Dwarf Mat Rush



Nepeta cataria Catmint



Lantana 'New Gold' New Gold Lantana

MATERIALS LEGEND



2" Thick Wood Chip Mulch



Stone Paving Material With Even Walkable Surface

PLANT IMAGES



Variegated Cranesbill Geranium



Variegated Dwarf Mat Rush



Catmint



New Gold Lantana

PASADENA WATER & POWER
Landscape Plan - Exhibit 1

Drought Tolerant Parkway Landscape

Pasadena, California

Wheeler Company



April 29, 2019