


RESIDENCE

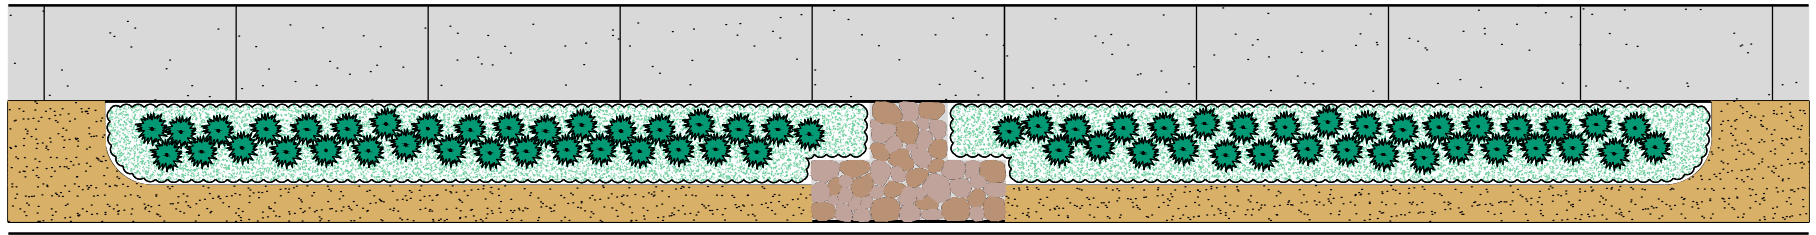


PLAN VIEW

SCALE: 1/8" = 1'-0"

STREET

PLANT LEGEND

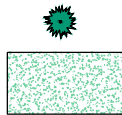


Festuca glauca 'Elijah Blue'

Elijah Blue Fescue

Dymondia margaretae 'Silver Carpet'

Silver Carpet Dymondia

MATERIALS LEGEND

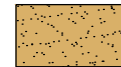

Permeable Decomposed Granite



Stone Paving Material With Even Walkable Surface

PLANT IMAGES



Silver Carpet Dymondia



Elijah Blue Fescue

PASADENA WATER & POWER  
Landscape Plan - Exhibit 4

Drought Tolerant Parkway Landscape

Pasadena, California

Wheeler Company



April 29, 2019